


- Notes:
1. This drawing to be read together with all other drawings and specifications. Any discrepancies to be reported immediately to the Architect.
  2. Only CONSTRUCTION or CONTRACT status drawings to be used for construction purposes.
  3. This drawing and its design are copyright property of Arc Architects Ltd and is not to be reproduced without the permission of Arc Architects Ltd.
5. KEY:

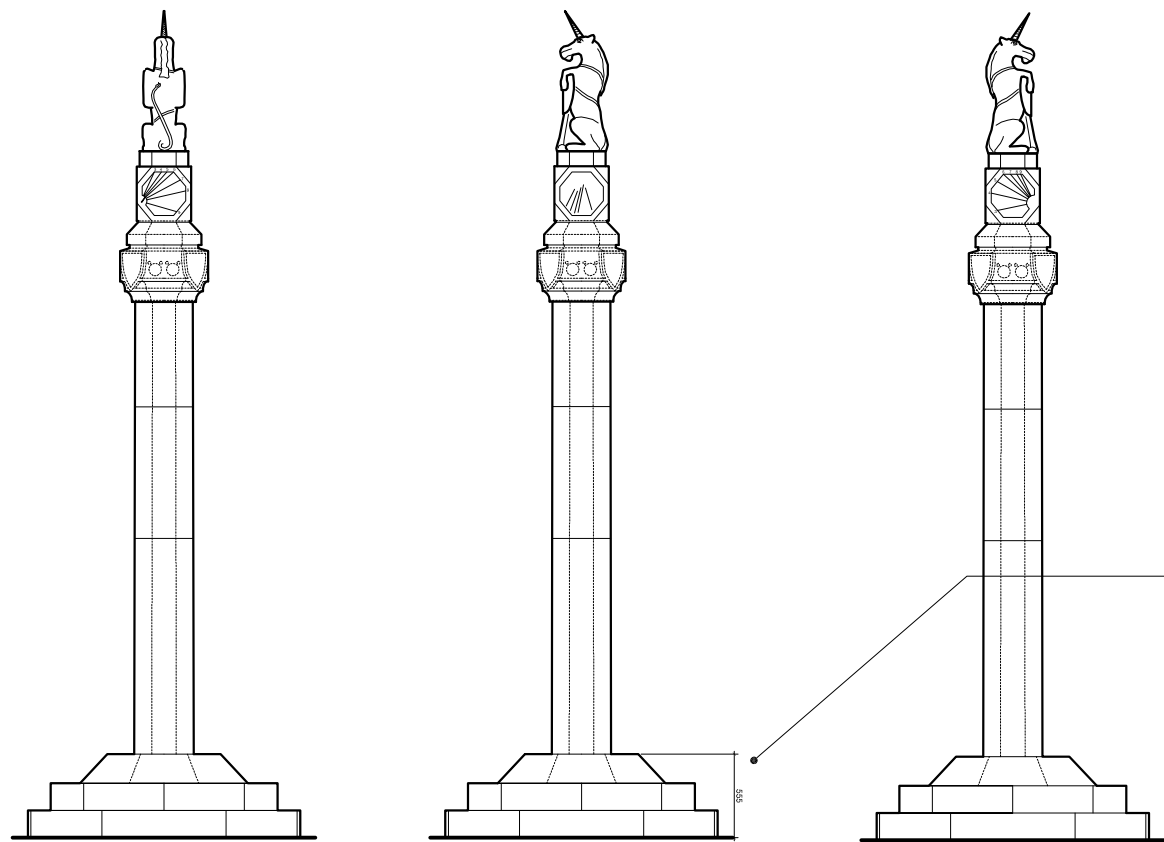

1 **MERCAT ELEVATIONS - NORTH, EAST & WEST**  
SCALE 1:50 @ A1

**TYPICAL WORK TO ALL ELEVATIONS**

All completed in accordance with architects specification and approved samples

Unicorn fully refurbished in accordance with conservators report, horn gilded with 23ort gold.

All finial headstone fully repaired in accordance with architects specification. Resin repairs as required.

Finial paintwork to be investigated and original scheme considered for reinstatement.

Sundials fully refurbished on all faces with new bronze gnomons

Column and seat rotation TBC subject to correct solar alignment for sundials

New s/s doweled reconstruction

Lead and holes infilled with a lithomix mortar repair  
Flake and cracks consolidated where possible.


Decorative scheme to be considered following paint analysis.

Stone to match as part of streetscape improvement works



Surface staining removed.

All cement removed with infill in lithomix or stone indent as required

All stone reconstruction work in lime mortar, colour to be carefully matched

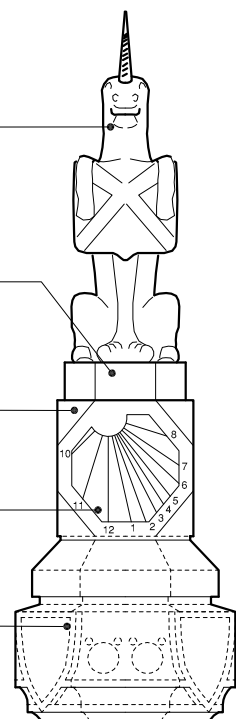

2 **SOUTH ELEVATION & section through landscaping**  
SCALE 1:20 @ A1

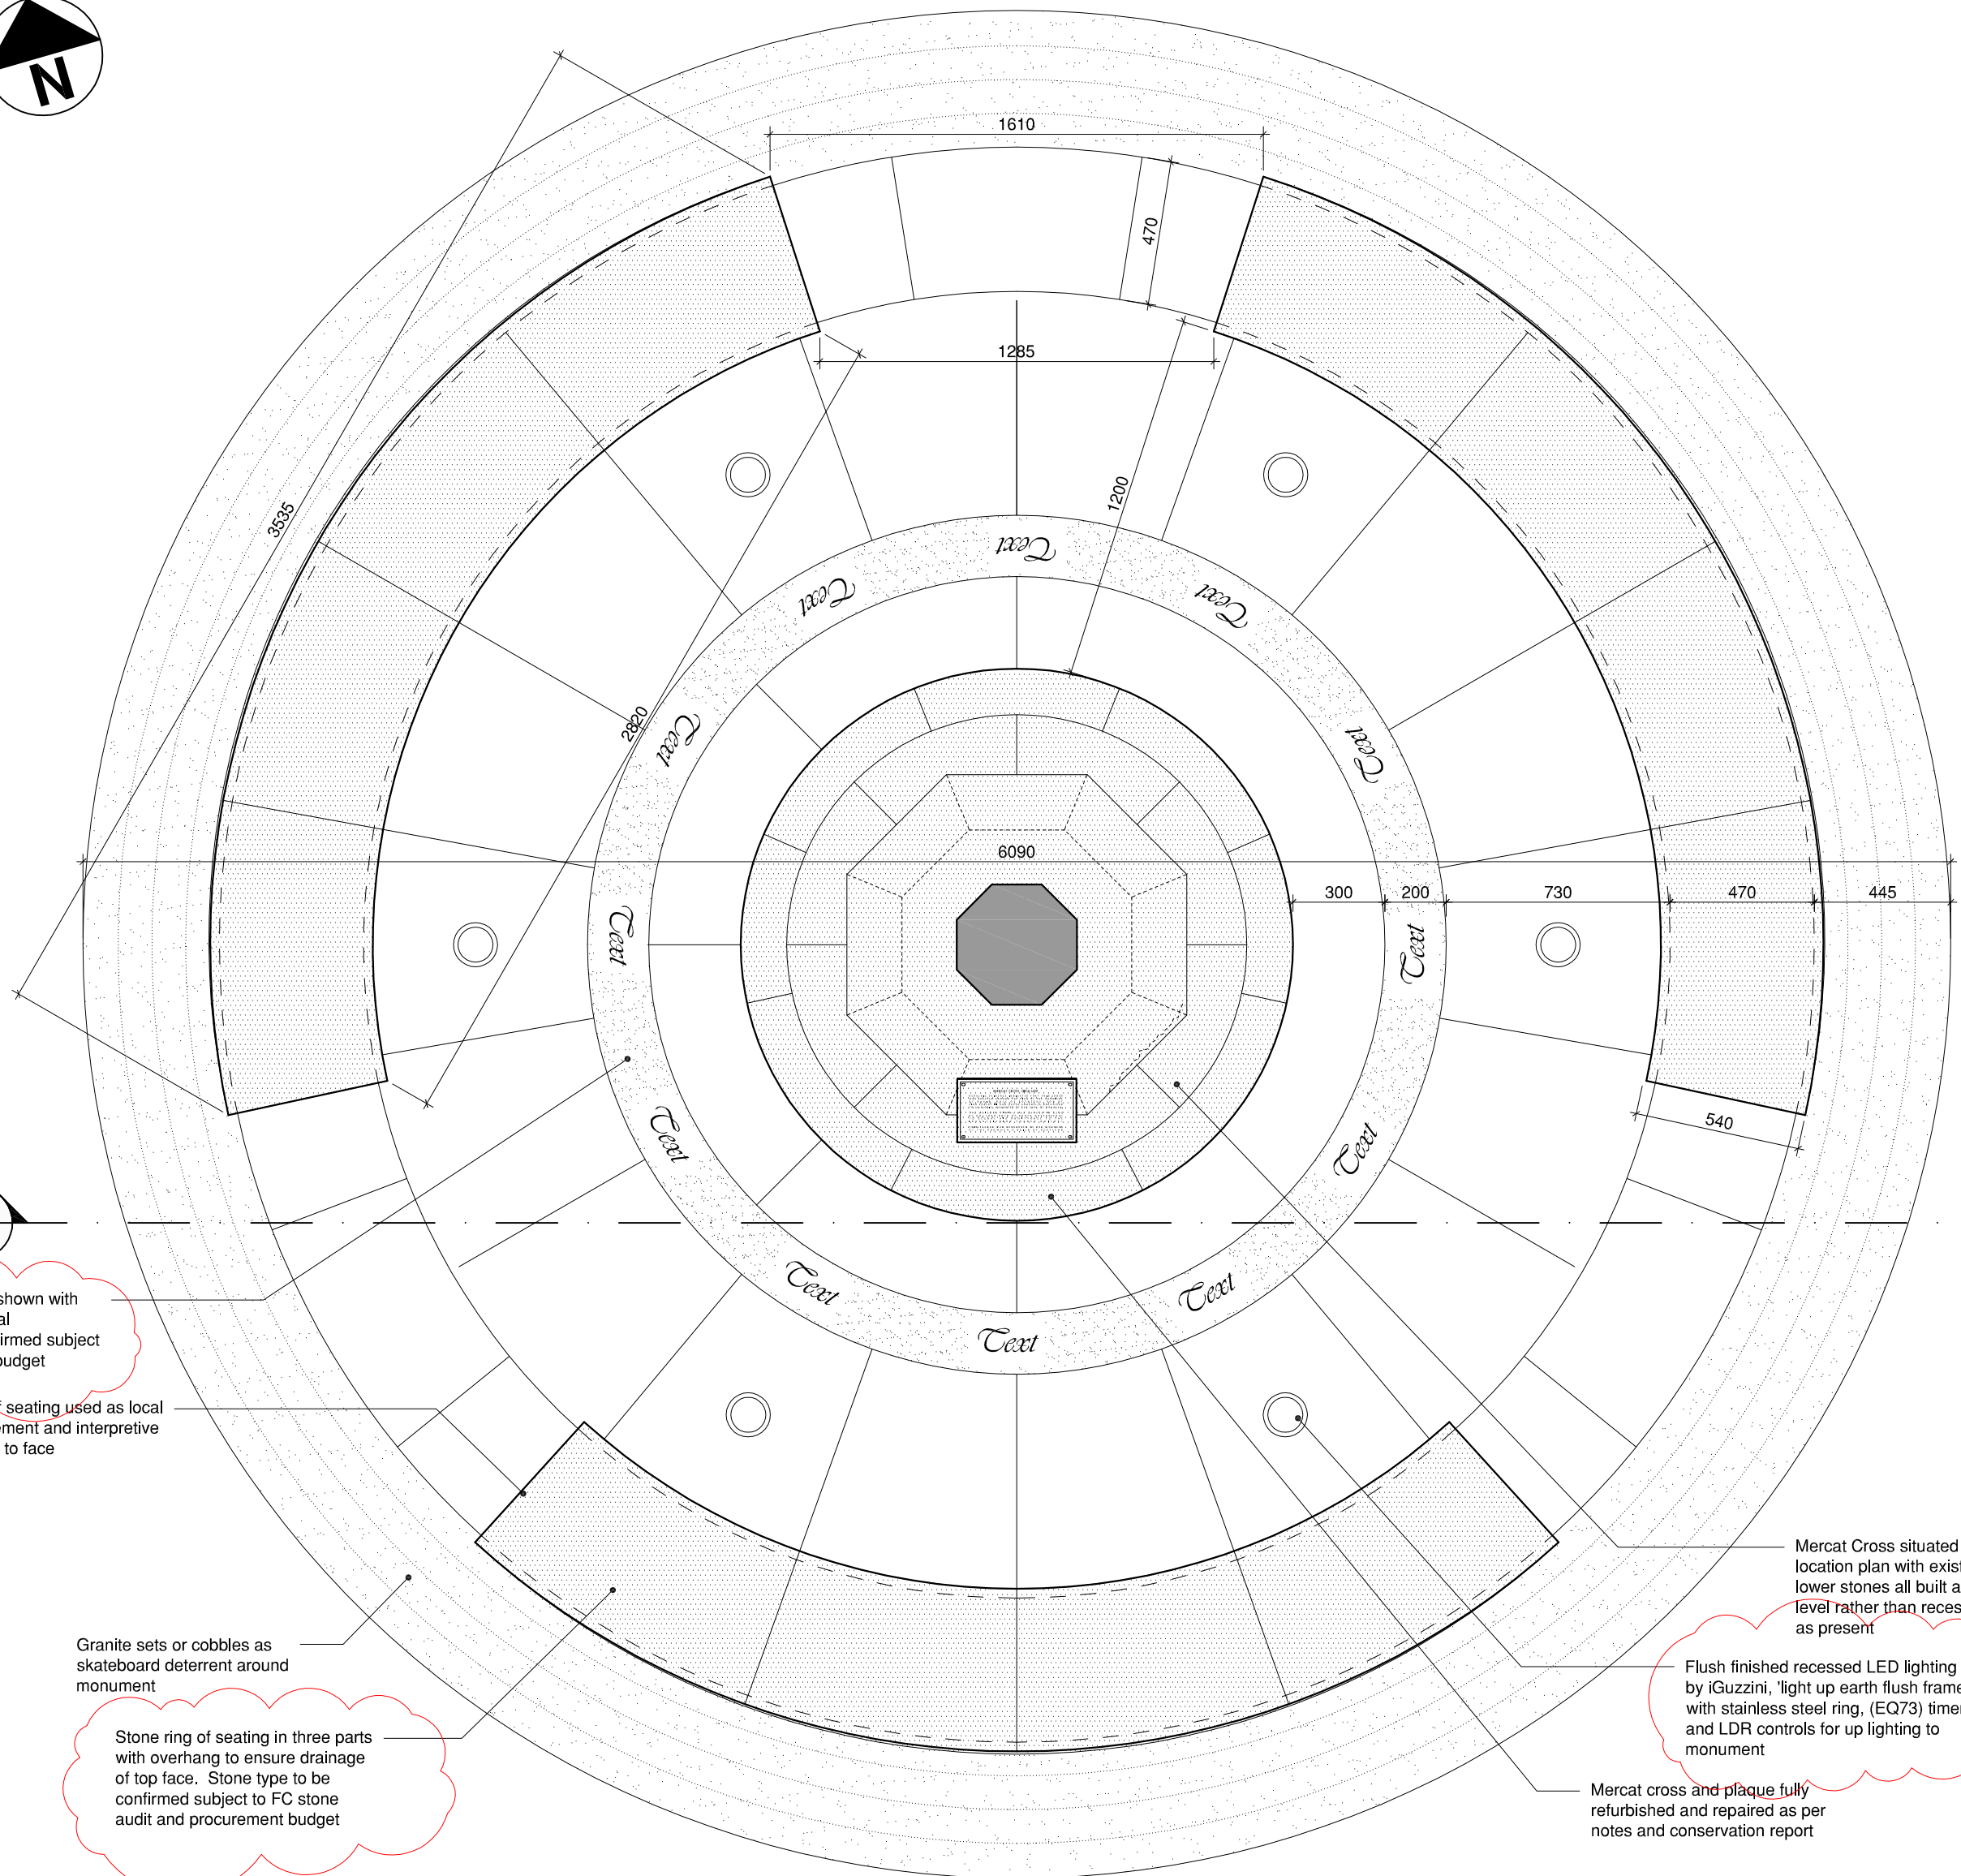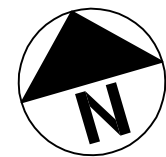

5 **PLAN**  
SCALE 1:20 @ A1



Stone paving around monument as shown with inner ring of engraved stones for local interpretation. Stone type to be confirmed subject to FC stone audit and procurement budget

Ends of seating used as local engagement and interpretive carving to face

Granite sets or cobbles as skateboard deterrent around monument

Stone ring of seating in three parts with overhang to ensure drainage of top face. Stone type to be confirmed subject to FC stone audit and procurement budget

Mercat Cross situated as shown on location plan with existing base and lower stones all built above ground level rather than recessed (assumed) as present

Flush finished recessed LED lighting by IGuzzini, 'light up earth flush frame' with stainless steel ring, (EQ73) timer and LDR controls for up lighting to monument

Mercat cross and plaque fully refurbished and repaired as per notes and conservation report

Stone paving around monument as shown with inner ring of engraved stones for local interpretation. Stone type to be confirmed subject to FC stone audit and procurement budget

Flush finished recessed LED lighting by IGuzzini, 'light up earth flush frame' with stainless steel ring, (EQ73) timer and LDR controls for up lighting to monument

Stone ring of seating in three parts with overhang to ensure drainage of top face. Stone type to be confirmed subject to FC stone audit and procurement budget

Ends of seating used as local engagement and interpretive carving to face

Granite sets or cobbles as skateboard deterrent around monument

