
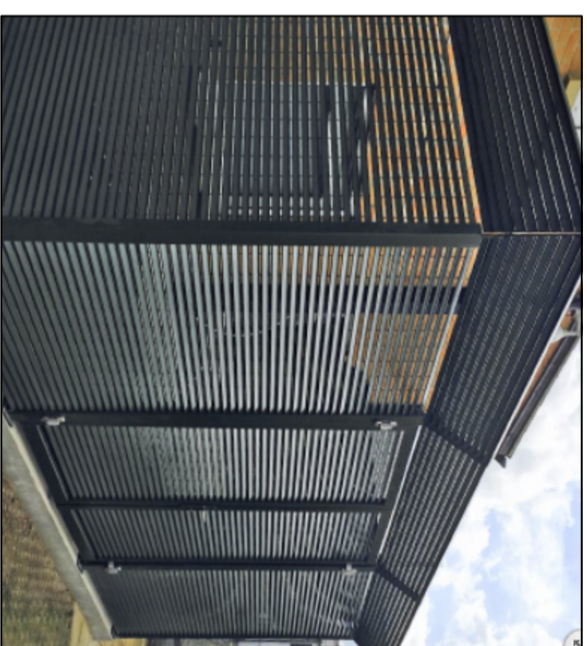


TYPICAL BIN STORE CONSTRUCTION:

1. Supporting steel:
 - a) Posts:
 - a1) SHS80x80 middle back
 - a2) SHS80x80 back corners
 - a3) SHS100x100 front corners
 - a4) SHS100x100 gate posts
2. Louvre panels: ITALIA-80. See Sample Image.
3. The gates:
 - a) Italia-80 infill panels
 - b) Locinox 3DM hinges
 - c) 2No. lockable drop bolt per gate
 - d) Locinox Hybrid lock
 - e) Stiles: SHS60x60
4. Finish: All steelwork galvanised with polyester powder coat in standard RAL colour Black to panels and doors only.

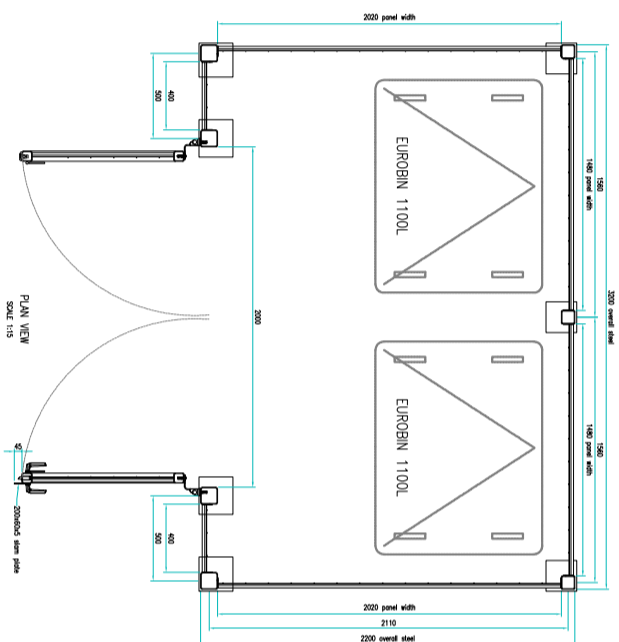

SAMPLE IMAGE ↑
RAL Colour Black
Green Walling Possible with these panels.

Notes			
REV	AMENDMENTS	BY	APVD DATE

<p>Fife & Wemyss COUNCIL HEAD OF SERVICE - Ken Gossiey</p>			
<p>ASSETS, TRANSPORTATION & ENVIRONMENT</p>			
<p>INVERKEITHING PUBLIC REALM</p>			
<p>BIN STORE DETAILS</p>			
DRAFT	X	TENDER	C/STRUCTION
DESIGNED	MM	DRAWN	MM
DATE	27.10.20	SCALE	NTS @ A3
DRAWING No. F60059/004		AS BUILT APPROVED	